







Distance wall/house wall
Minimum: 300 mm
Optimal: 500 mm
>1000 mm (protection area - if no wall)

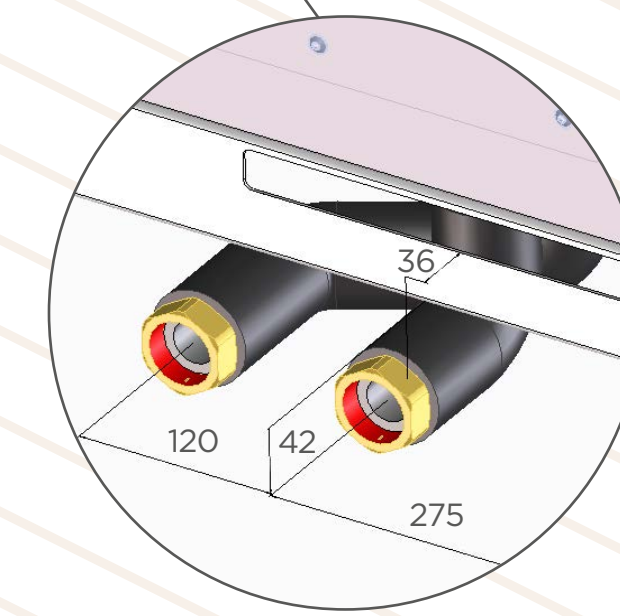

Flow/return -
Outlet to the rear
5/4"

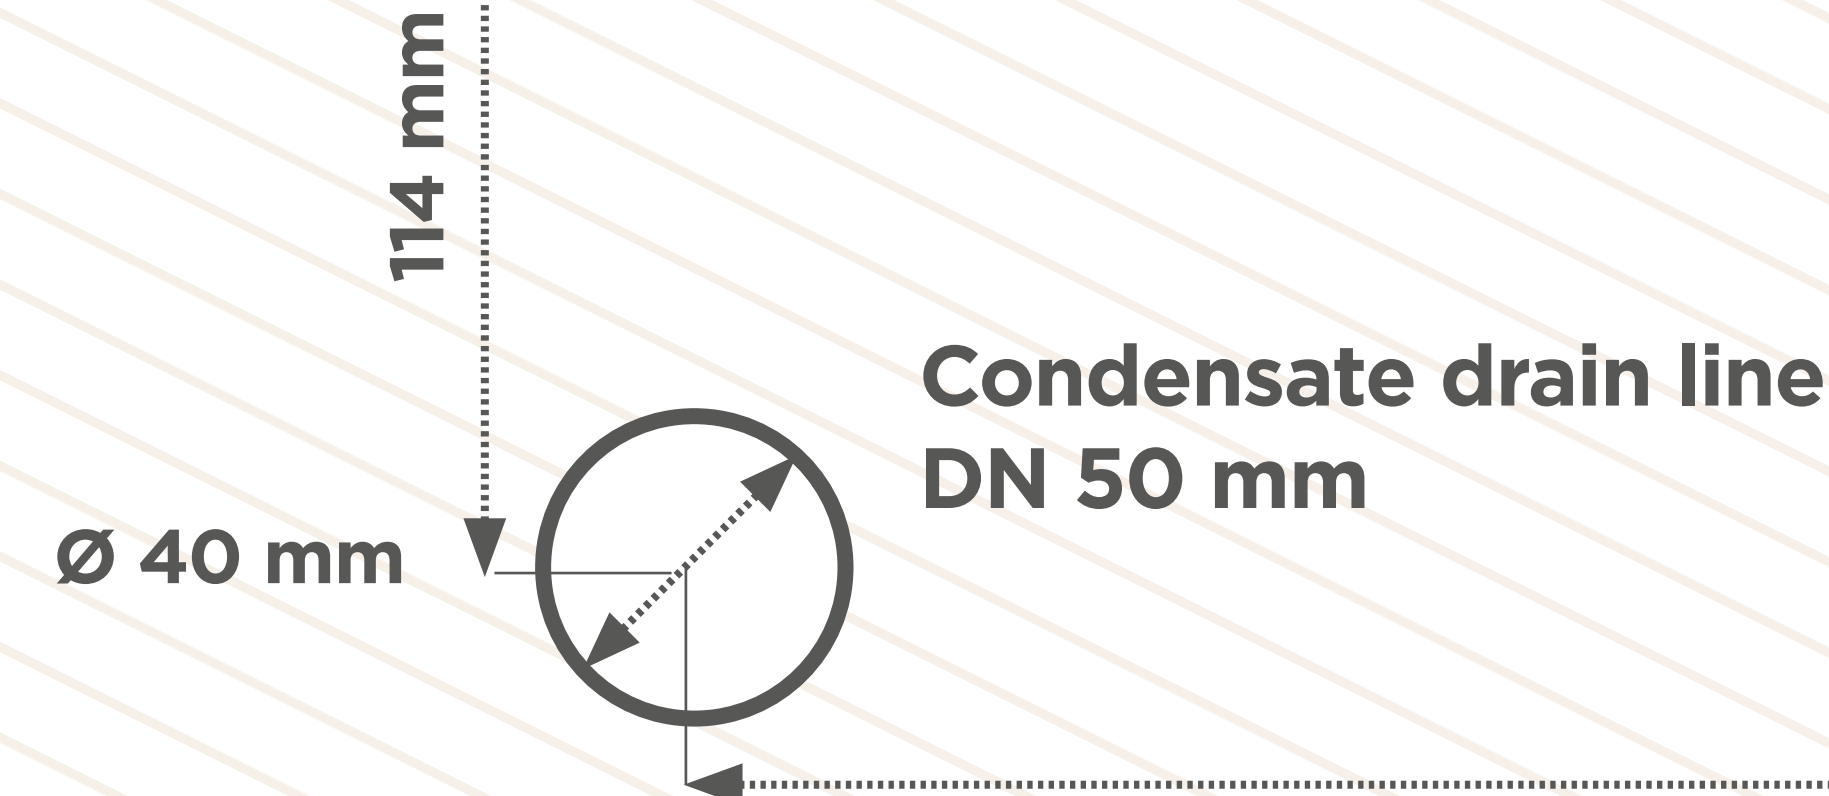

Flow Return -
Outlet downwards
5/4" - DN32
Ø Exterior: 40 mm

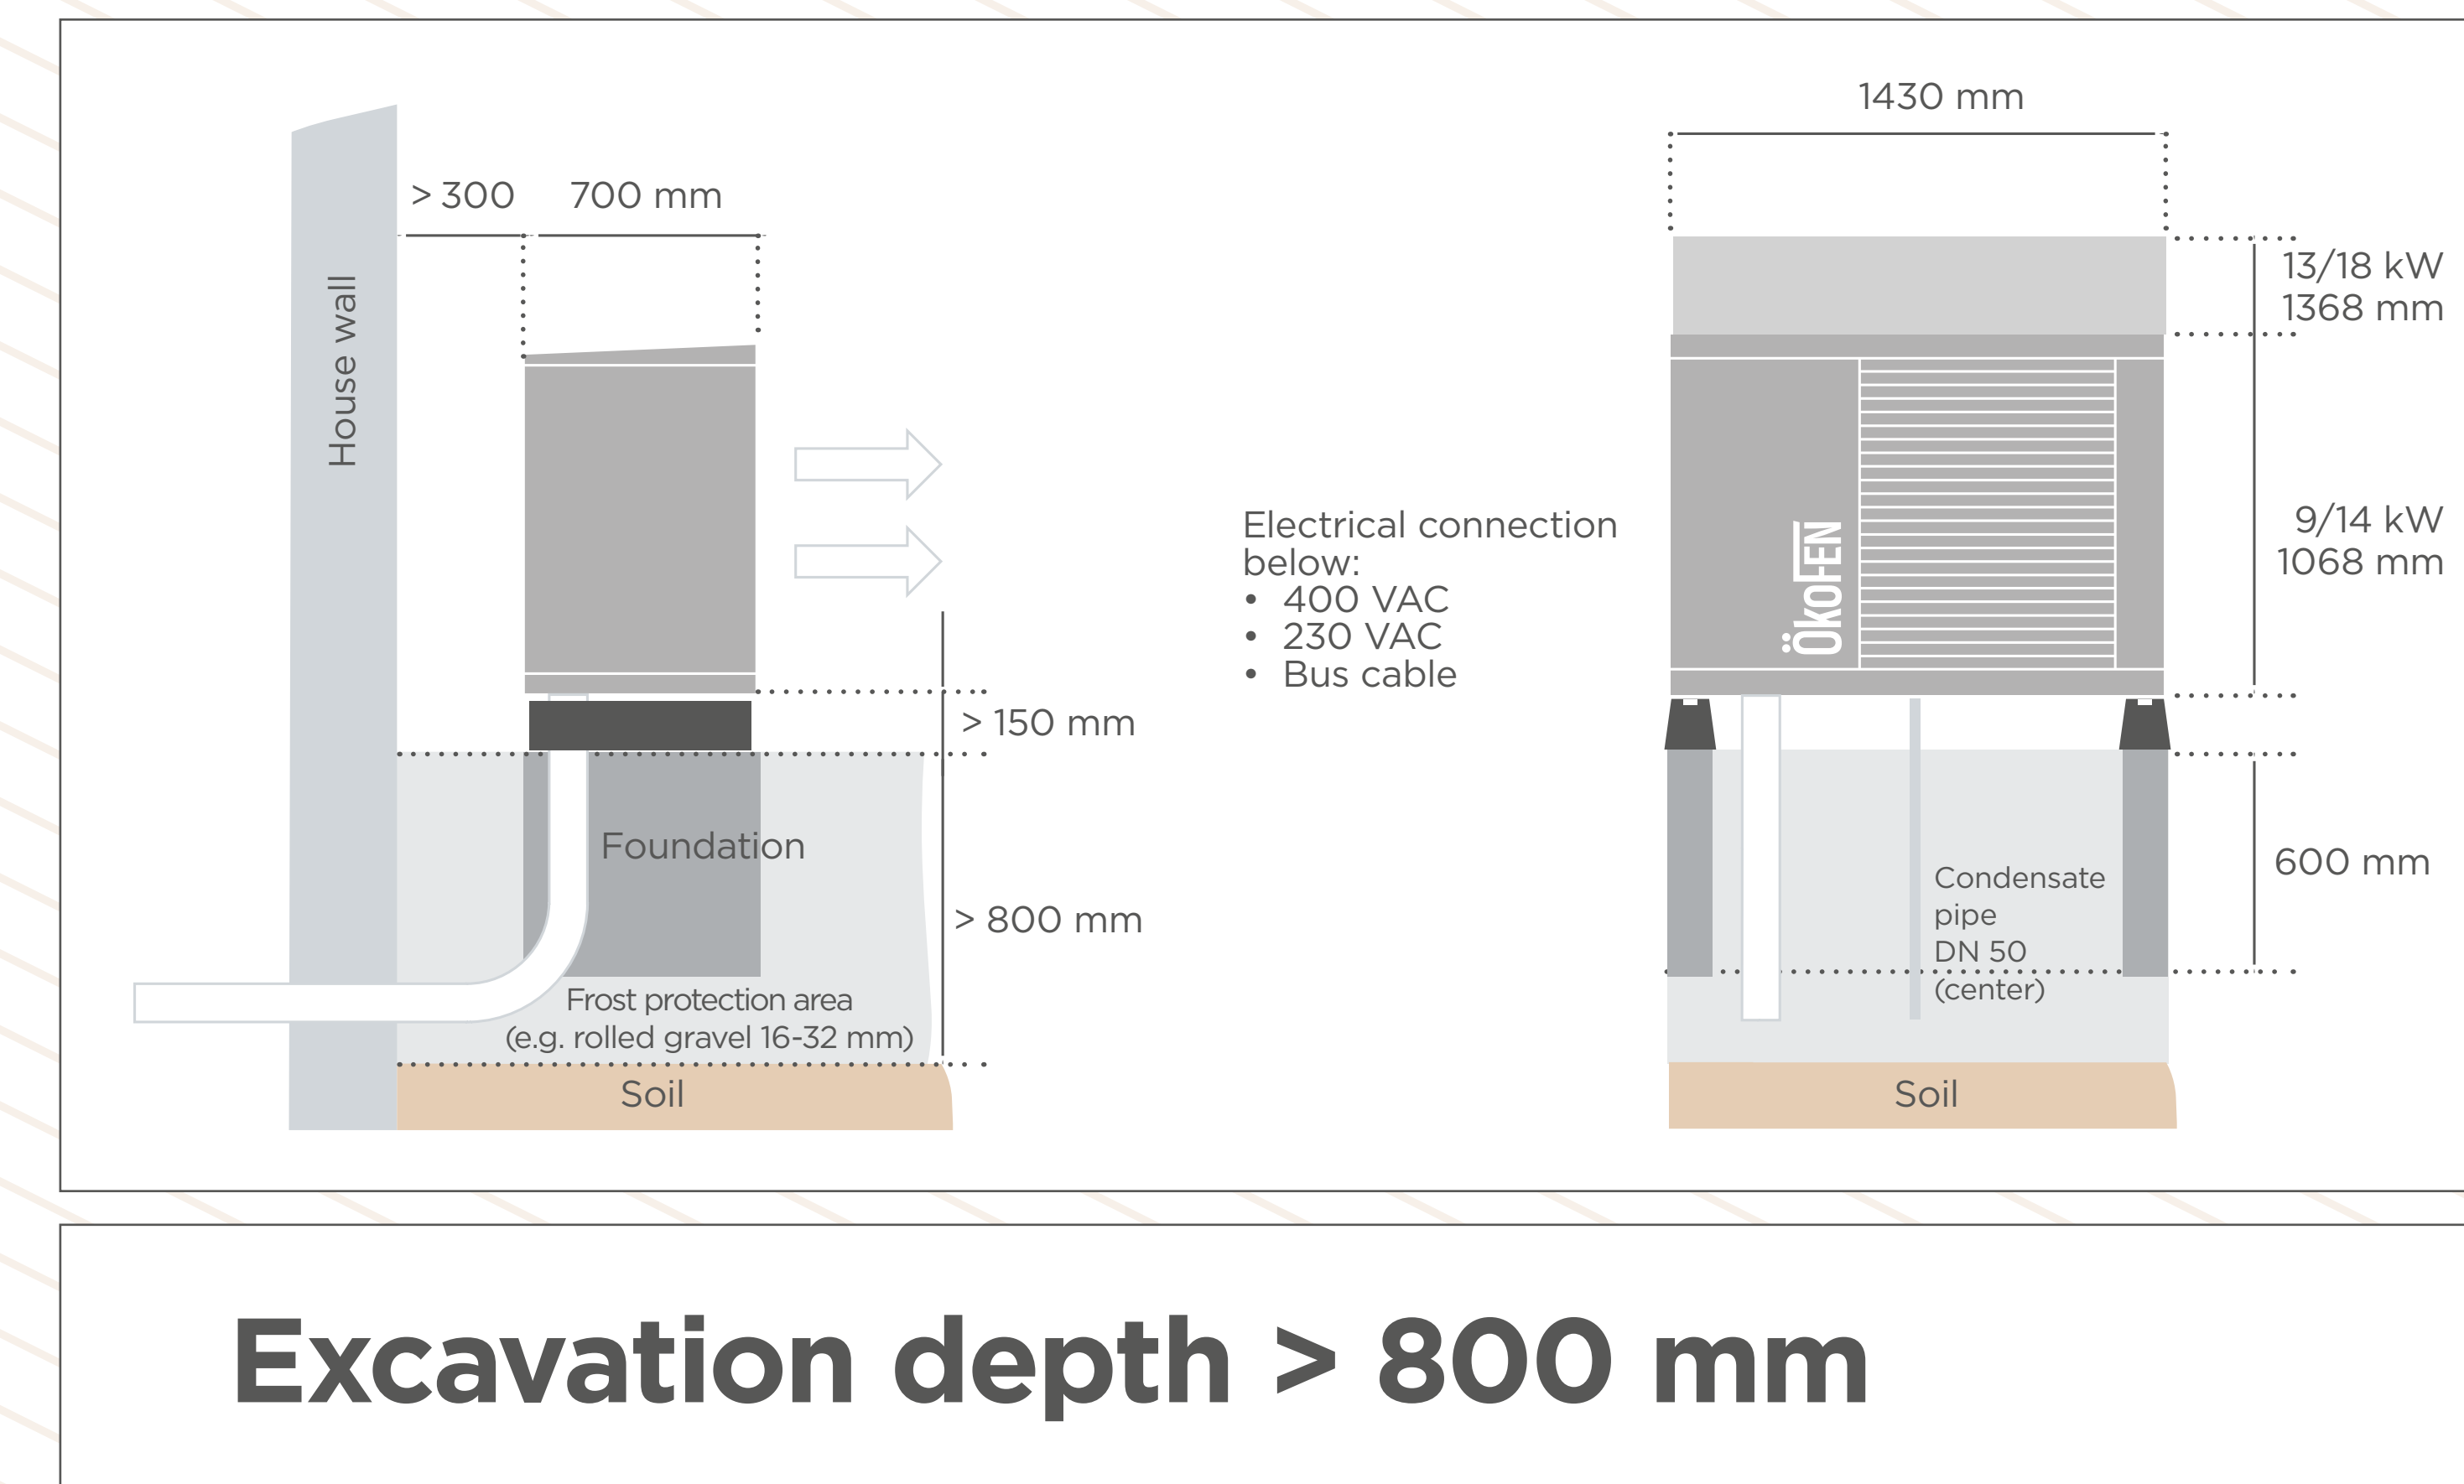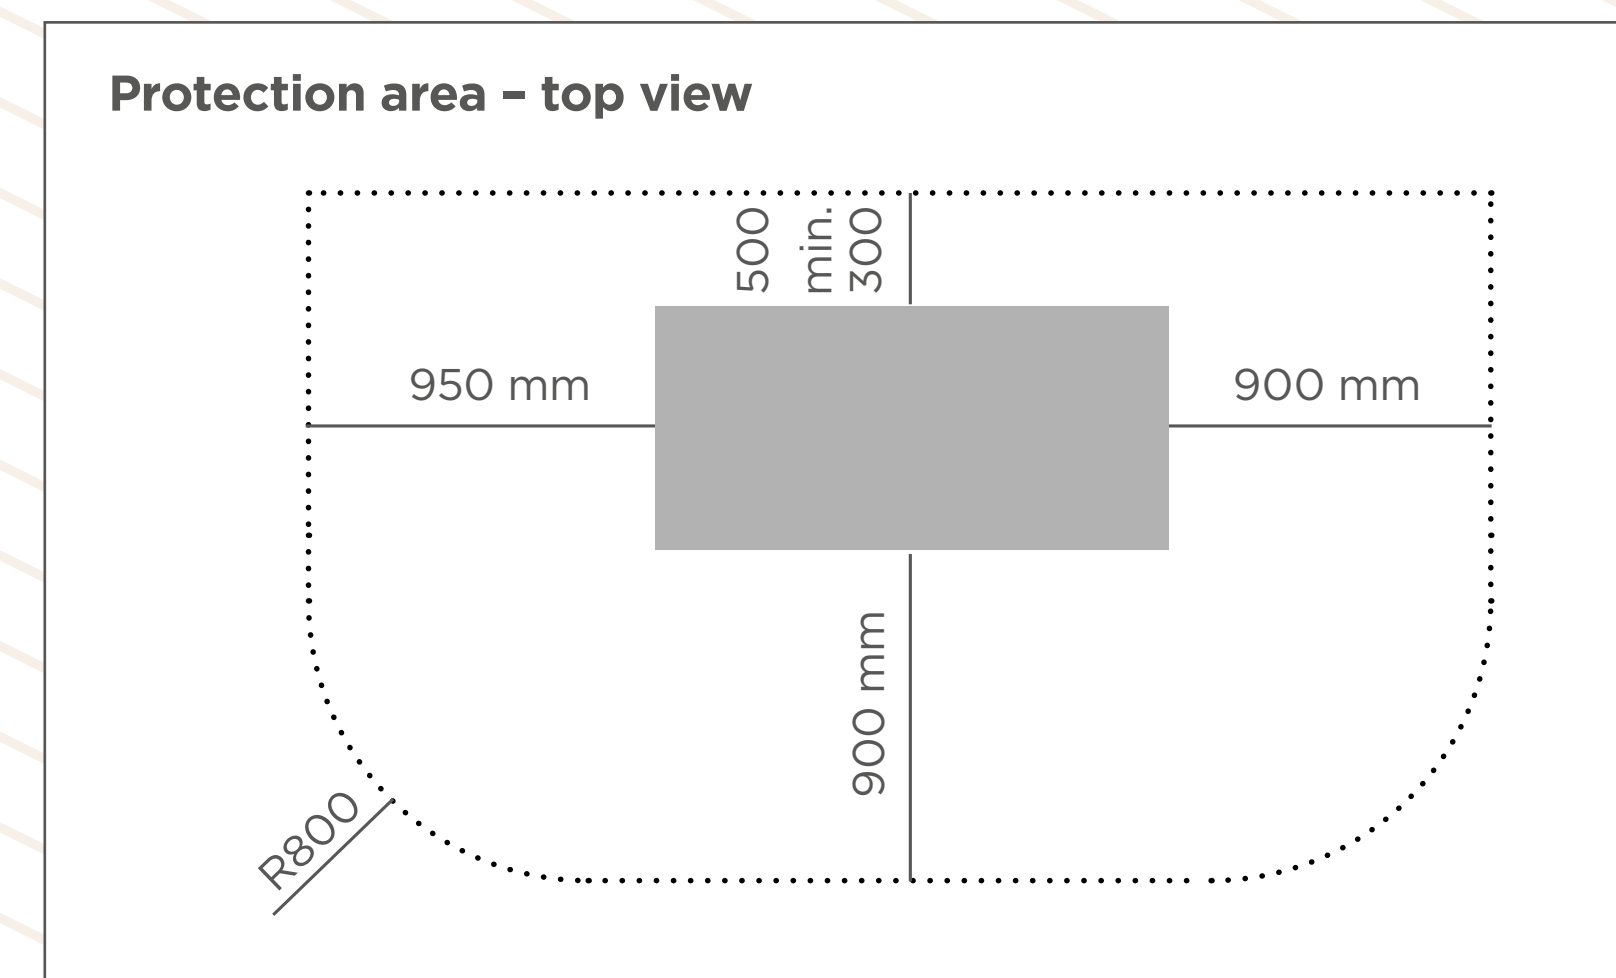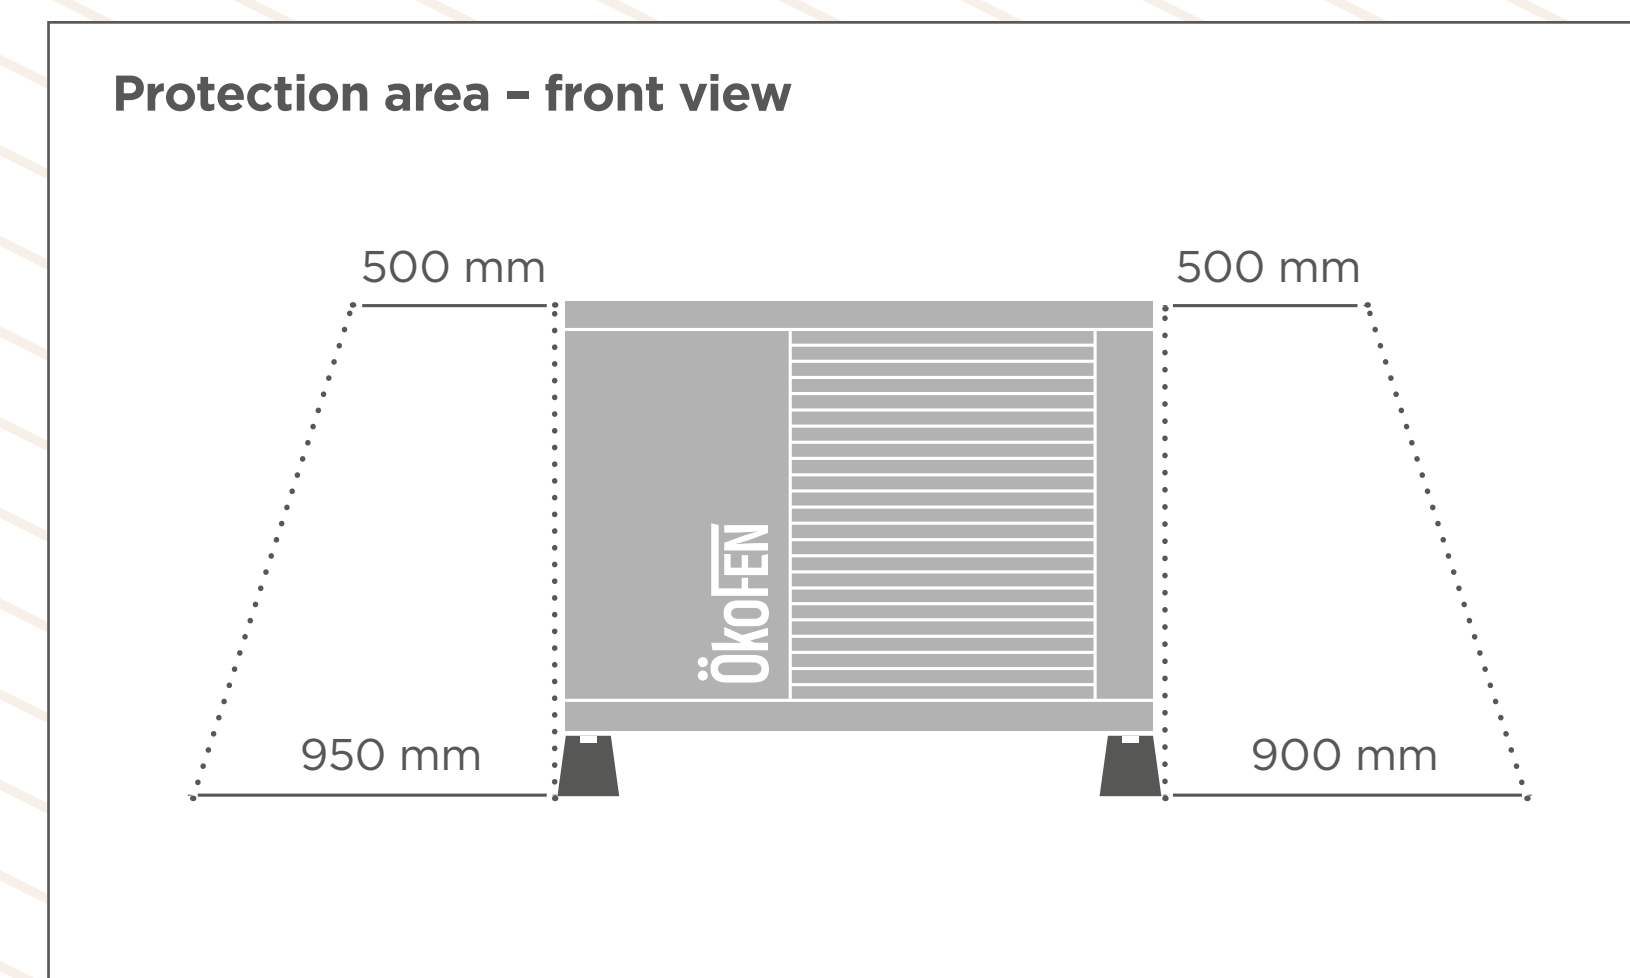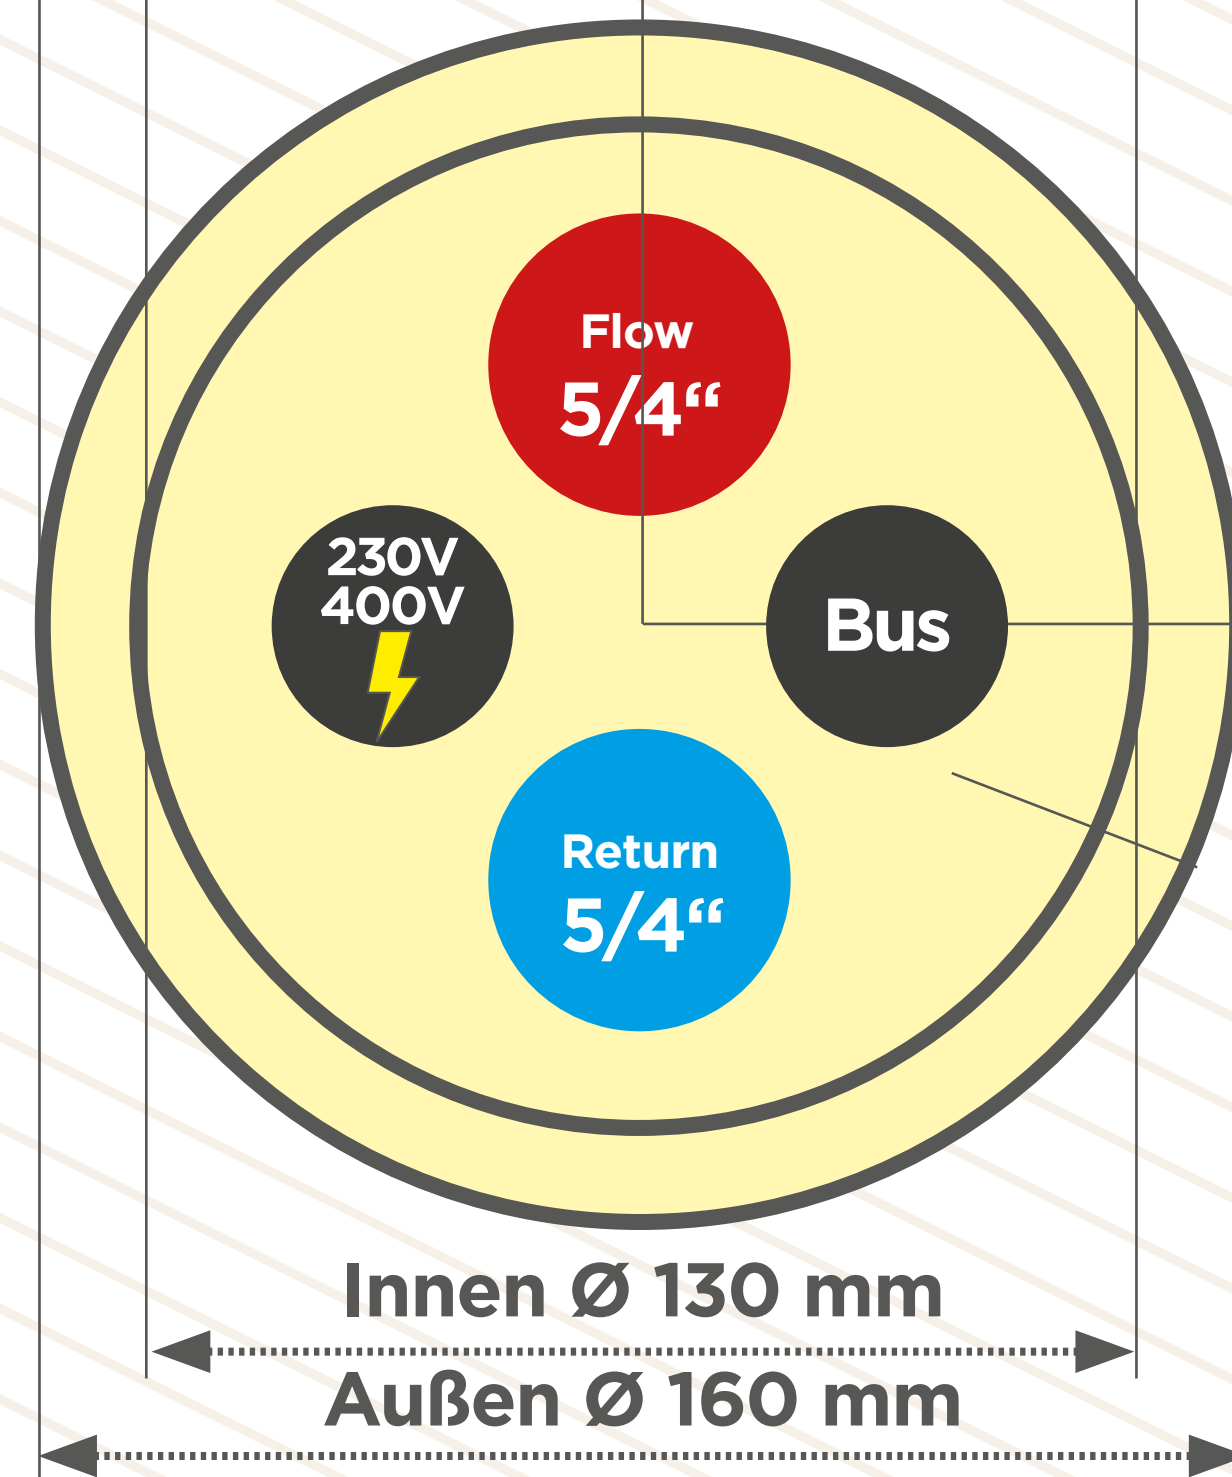

Metal prefabricated foundation
Length 1490 mm, width 700 mm, height 600 mm

Concrete foundation
Total foundation height >500 mm

Heat pump dimensions
9/14 kW: Length 1430 mm, width 700 mm, height 1068 mm
13/18 kW: Length 1430 mm, width 700 mm, height 1368 mm

Foundation plan 1:1 GreenFOX® Heat pump

Heat pump: 1430 mm

1180 mm

1520 mm

Front

16 mm
Metal prefabricated foundation: 138 mm
Concrete foundation on site: 170 mm

>900 mm
Protected area: no windows, doors, shafts, public paths

>3000 mm
Recommended distance to sidewalks

>6000 mm
Recommended distance to green plants

>1000 mm
upwards - low noise emissions and better air circulation

16 mm
Metal prefabricated foundation: 138 mm
Concrete foundation on site: 170 mm

>900 mm
Protected area: No windows, doors, shafts, public paths

>2000 mm
Recommended for walls - low sound emissions and better air circulation